


38 e : FOHN, Veronika

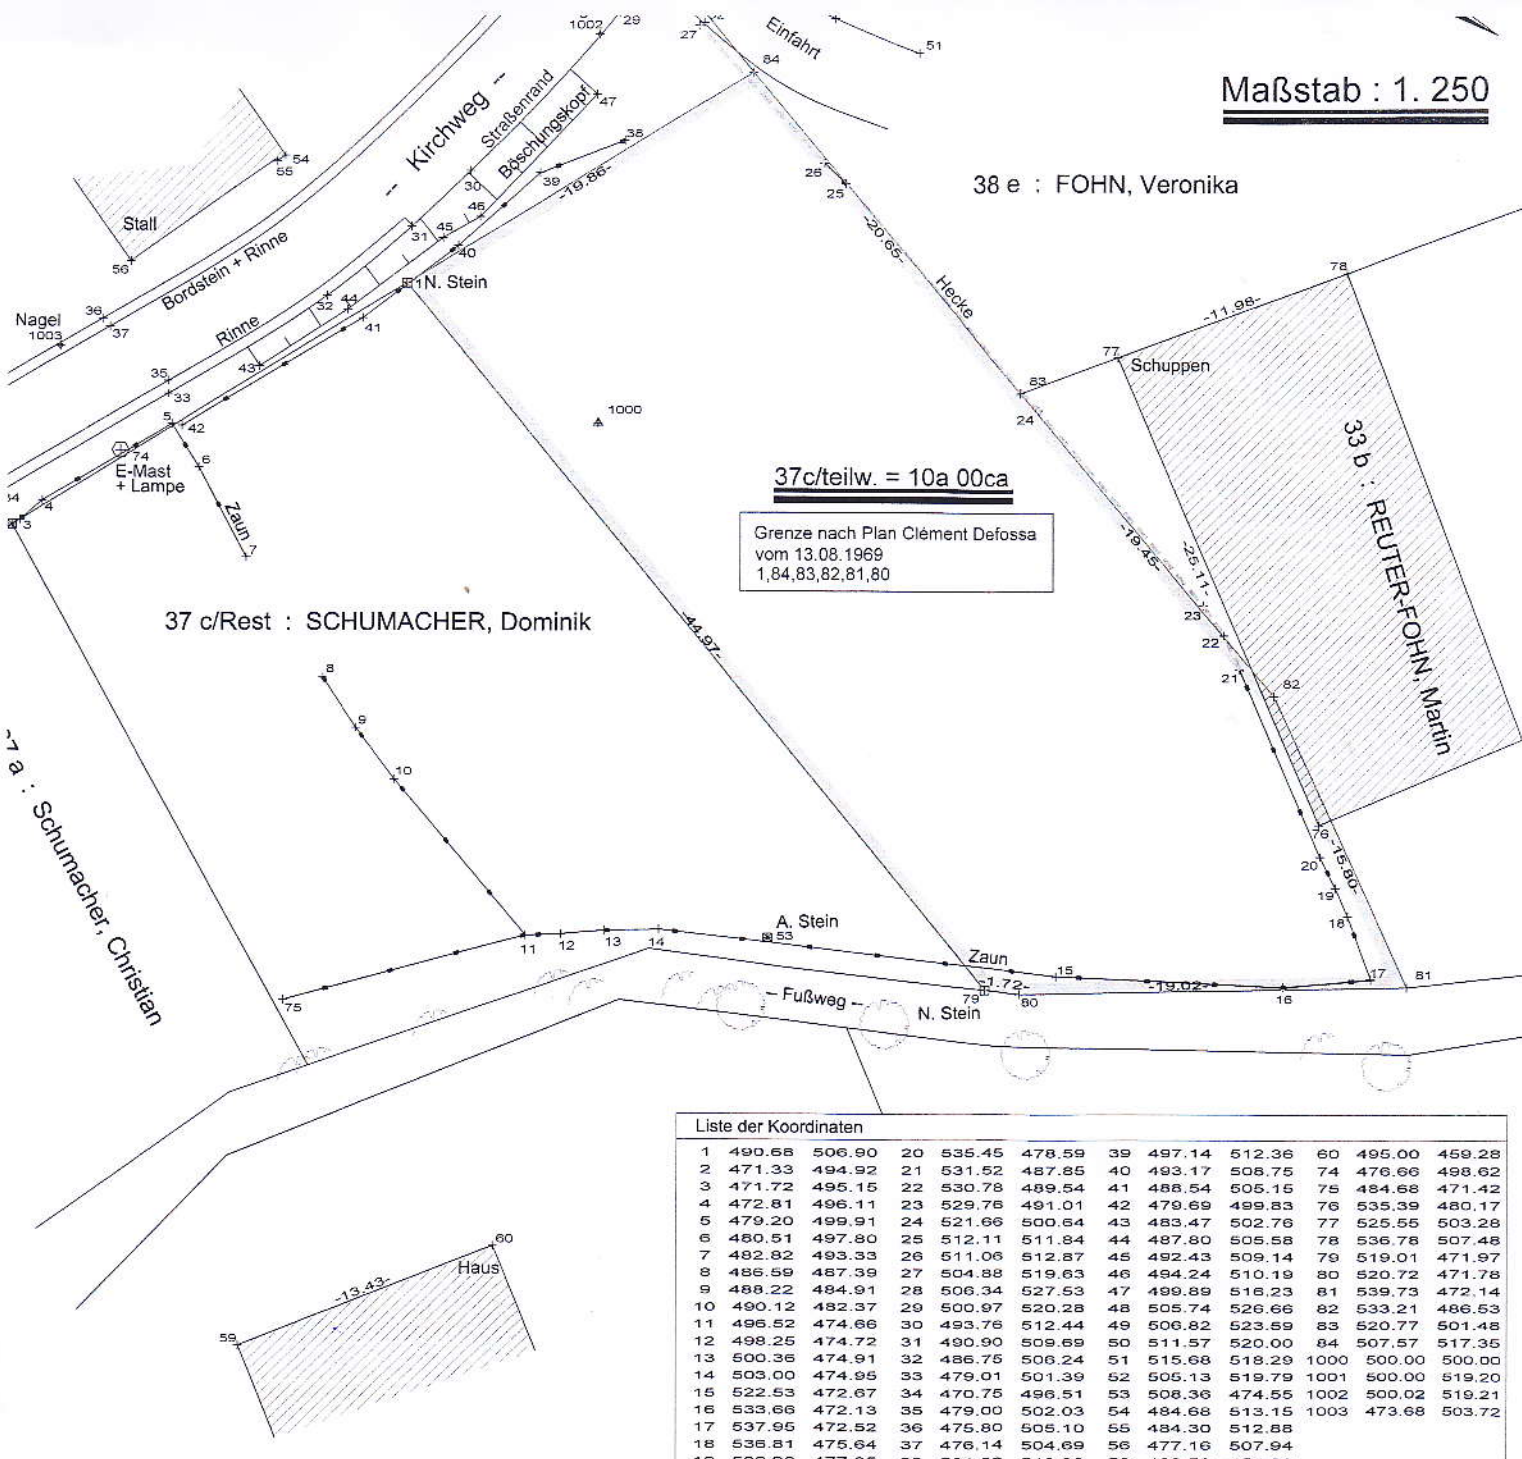

37c/teilw. = 10a 00ca

Grenze nach Plan Clément Defossa
vom 13.08.1969
1,84,83,82,81,80

37 c/Rest : SCHUMACHER, Dominik

Liste der Koordinaten

1	490.68	506.90	20	535.45	478.59	39	497.14	512.36	60	495.00	459.28
2	471.33	494.92	21	531.52	487.85	40	493.17	508.75	74	476.66	498.62
3	471.72	495.15	22	530.78	489.54	41	488.54	505.15	75	484.68	471.42
4	472.81	496.11	23	529.78	491.01	42	479.69	499.83	76	535.39	480.17
5	479.20	499.91	24	521.66	500.64	43	483.47	502.76	77	525.55	503.28
6	480.51	497.80	25	512.11	511.84	44	487.80	505.58	78	536.78	507.48
7	482.82	493.33	26	511.06	512.87	45	492.43	509.14	79	519.01	471.97
8	485.59	487.39	27	504.88	519.63	46	494.24	510.19	80	520.72	471.78
9	488.22	484.91	28	506.34	527.53	47	499.89	516.23	81	539.73	472.14
10	490.12	482.37	29	500.97	520.28	48	505.74	526.66	82	533.21	486.53
11	496.52	474.66	30	493.78	512.44	49	506.82	523.69	83	520.77	501.48
12	498.25	474.72	31	490.90	509.69	50	511.57	520.00	84	507.57	517.35
13	500.36	474.91	32	486.75	506.24	51	515.68	518.29	1000	500.00	500.00
14	503.00	474.95	33	479.01	501.39	52	505.13	519.79	1001	500.00	519.20
15	522.53	472.67	34	470.75	496.51	53	508.36	474.55	1002	500.02	519.21
16	533.68	472.13	35	479.00	502.03	54	484.68	513.15	1003	473.68	503.72
17	537.95	472.52	36	475.80	505.10	55	484.30	512.88			
18	536.81	475.64	37	476.14	504.69	56	477.16	507.94			
19	536.20	477.05	38	501.25	513.93	59	482.53	454.29			